
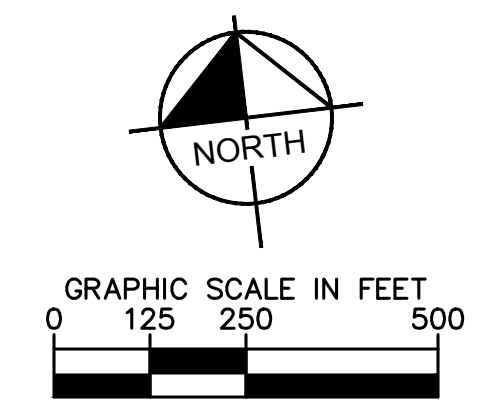


Plotted By: Crane, Jim Sheet Set: RTS-Apron Layout: G100 November 11, 2019 05:05:07pm K:\yem Aviation\RTS\091479017-aircraft parking apron and taxiway alpha\CAD\plansheets\G100-091479017.dwg
 This document, together with the concepts and designs presented herein, is intended only for the specific purpose and client for which it was prepared. Reuse of and improper reliance on this document without written authorization and adaptation by Kimley-Horn and Associates, Inc. shall be without liability to Kimley-Horn and Associates, Inc.

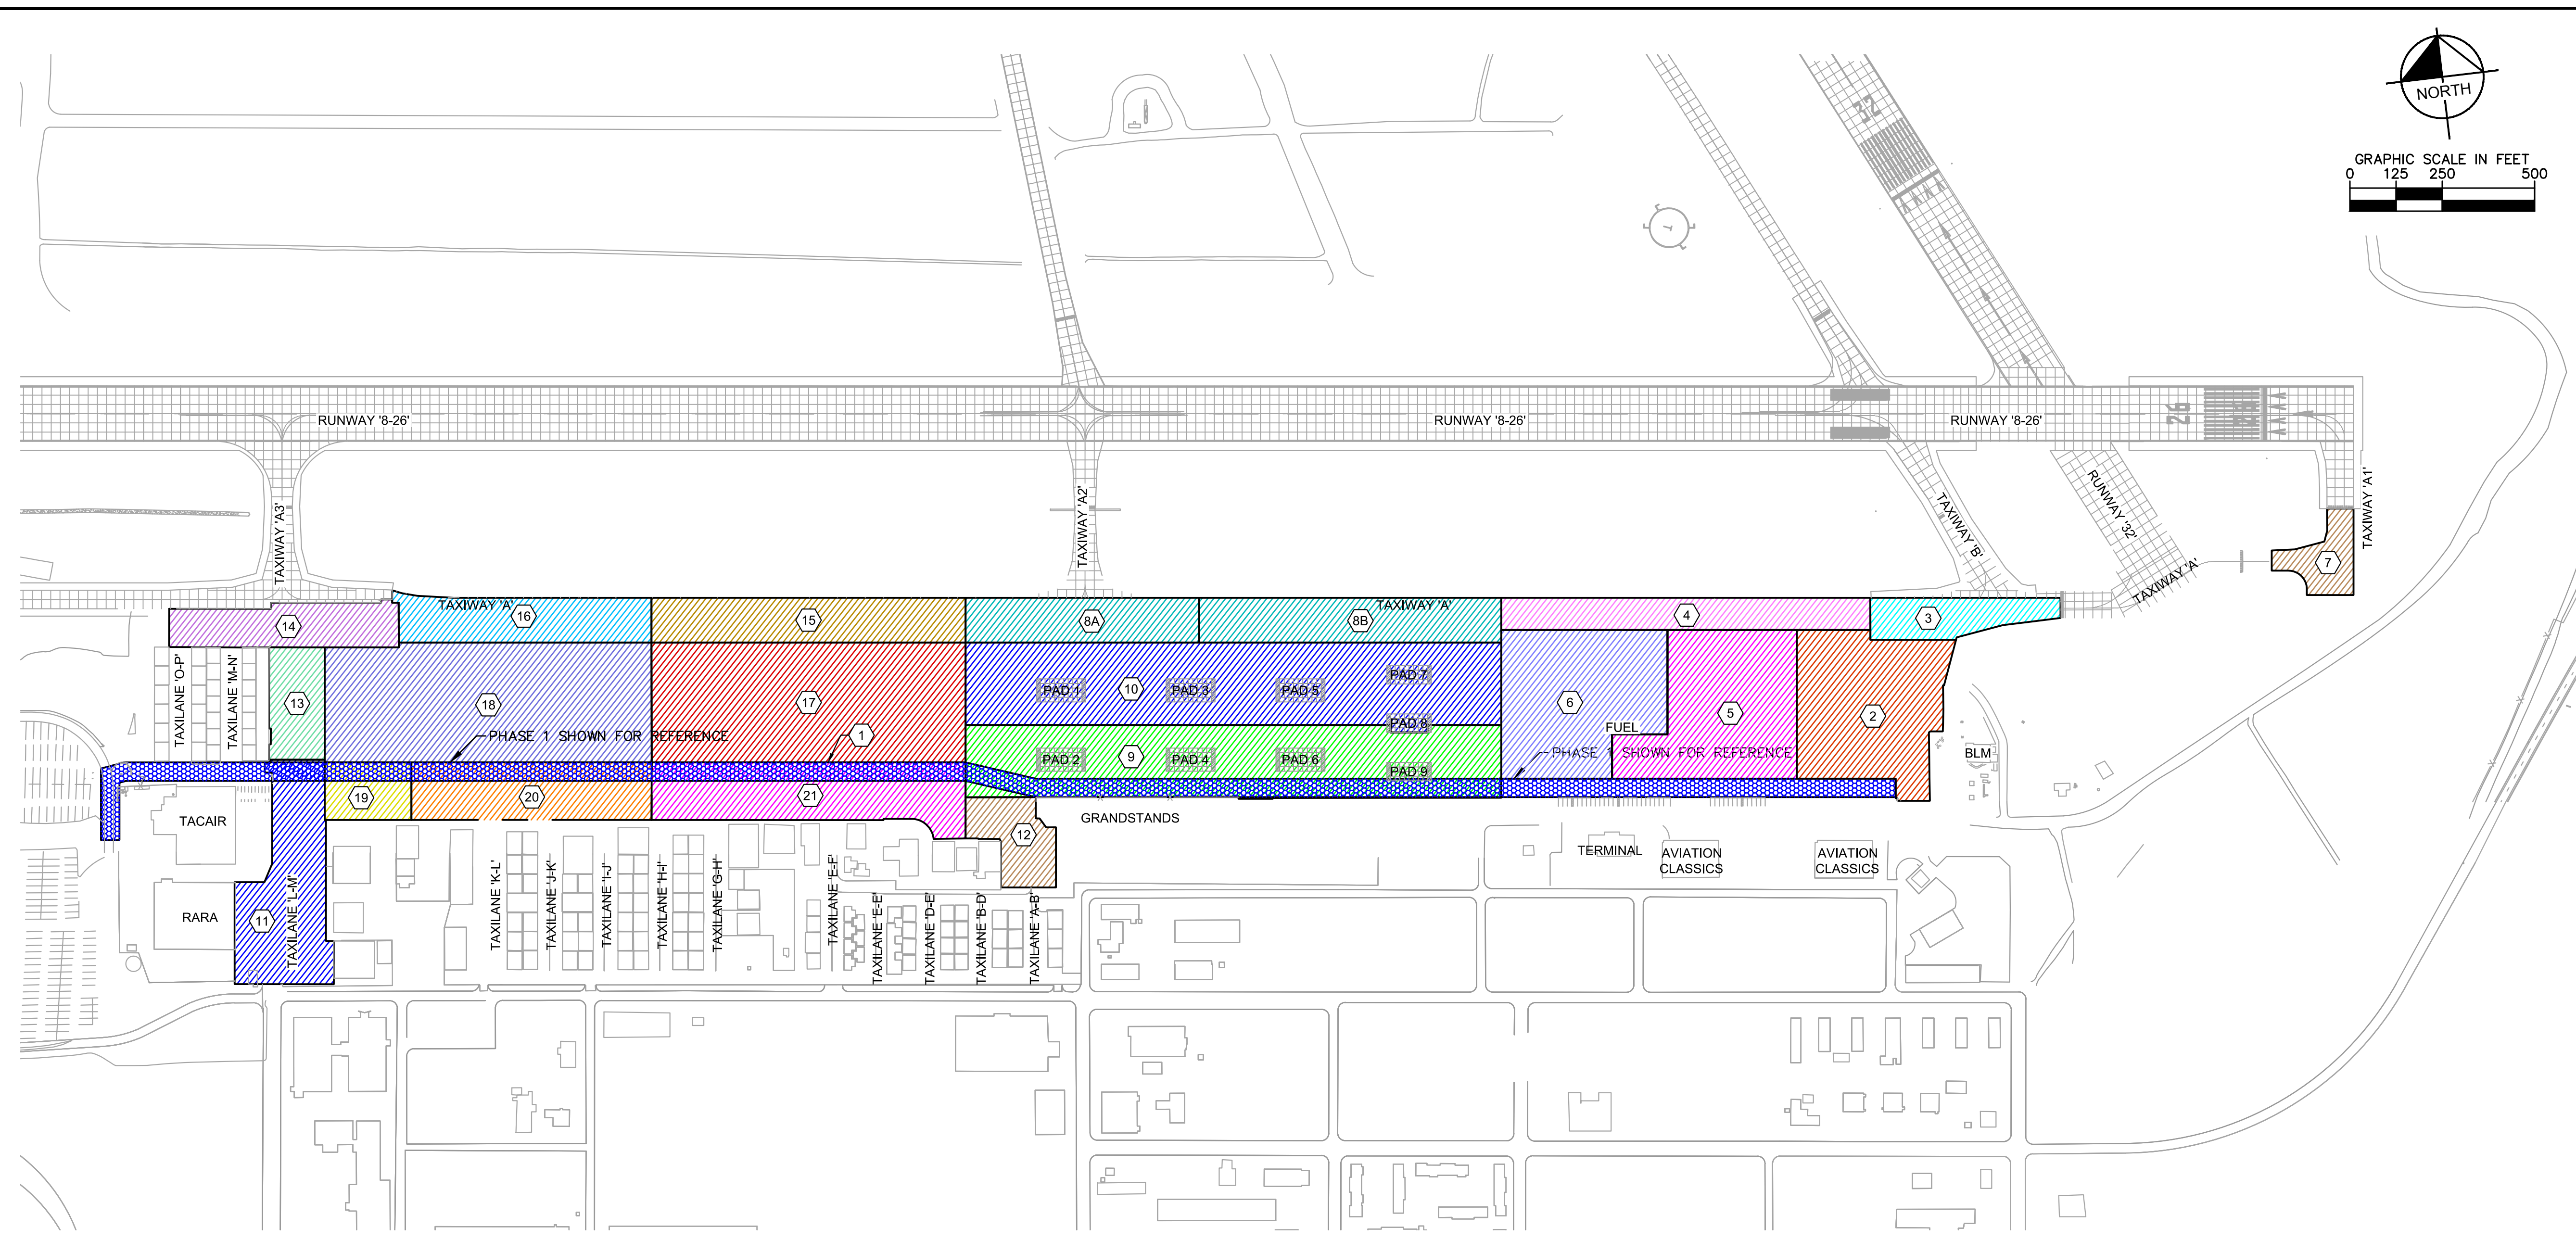

LEGEND

PHASE 1	PHASE 5	PHASE 9	PHASE 13	PHASE 17	PHASE 21
PHASE 2	PHASE 6	PHASE 10	PHASE 14	PHASE 18	
PHASE 3	PHASE 7	PHASE 11	PHASE 15	PHASE 19	CALENDAR SHUTDOWN PERIOD
PHASE 4	PHASE 8	PHASE 12	PHASE 16	PHASE 20	STAGING AREA

RENO-TAHOE AIRPORT AUTHORITY AIRPORT PARKING APRON & TAXIWAY A RECONSTRUCTION	OVERALL WORK AREA PLAN	PRELIMINARY FOR REVIEW ONLY NOT FOR CONSTRUCTION PURPOSES		© 2019 KIMLEY-HORN AND ASSOCIATES, INC. 5370 METZKE LANE, SUITE 100, RENO, NV 89511 PHONE: 775-787-7552 WWW.KIMLEY-HORN.COM
SHEET NUMBER G100 SHEET 8 OF 199	RENO NEVADA	KHA PROJECT 091479017	DATE 10/18/2019	SCALE 1" = 250'
DESIGNED BY STH	DRAWN BY JPC	CHECKED BY THH	ENGINEER T. HILDEBRANDT	PE NO. 18207 DATE 6/20/21
REVISIONS	NO.	DATE	BY	

10/18/2019
PRELIMINARY
NOT FOR CONSTRUCTION